
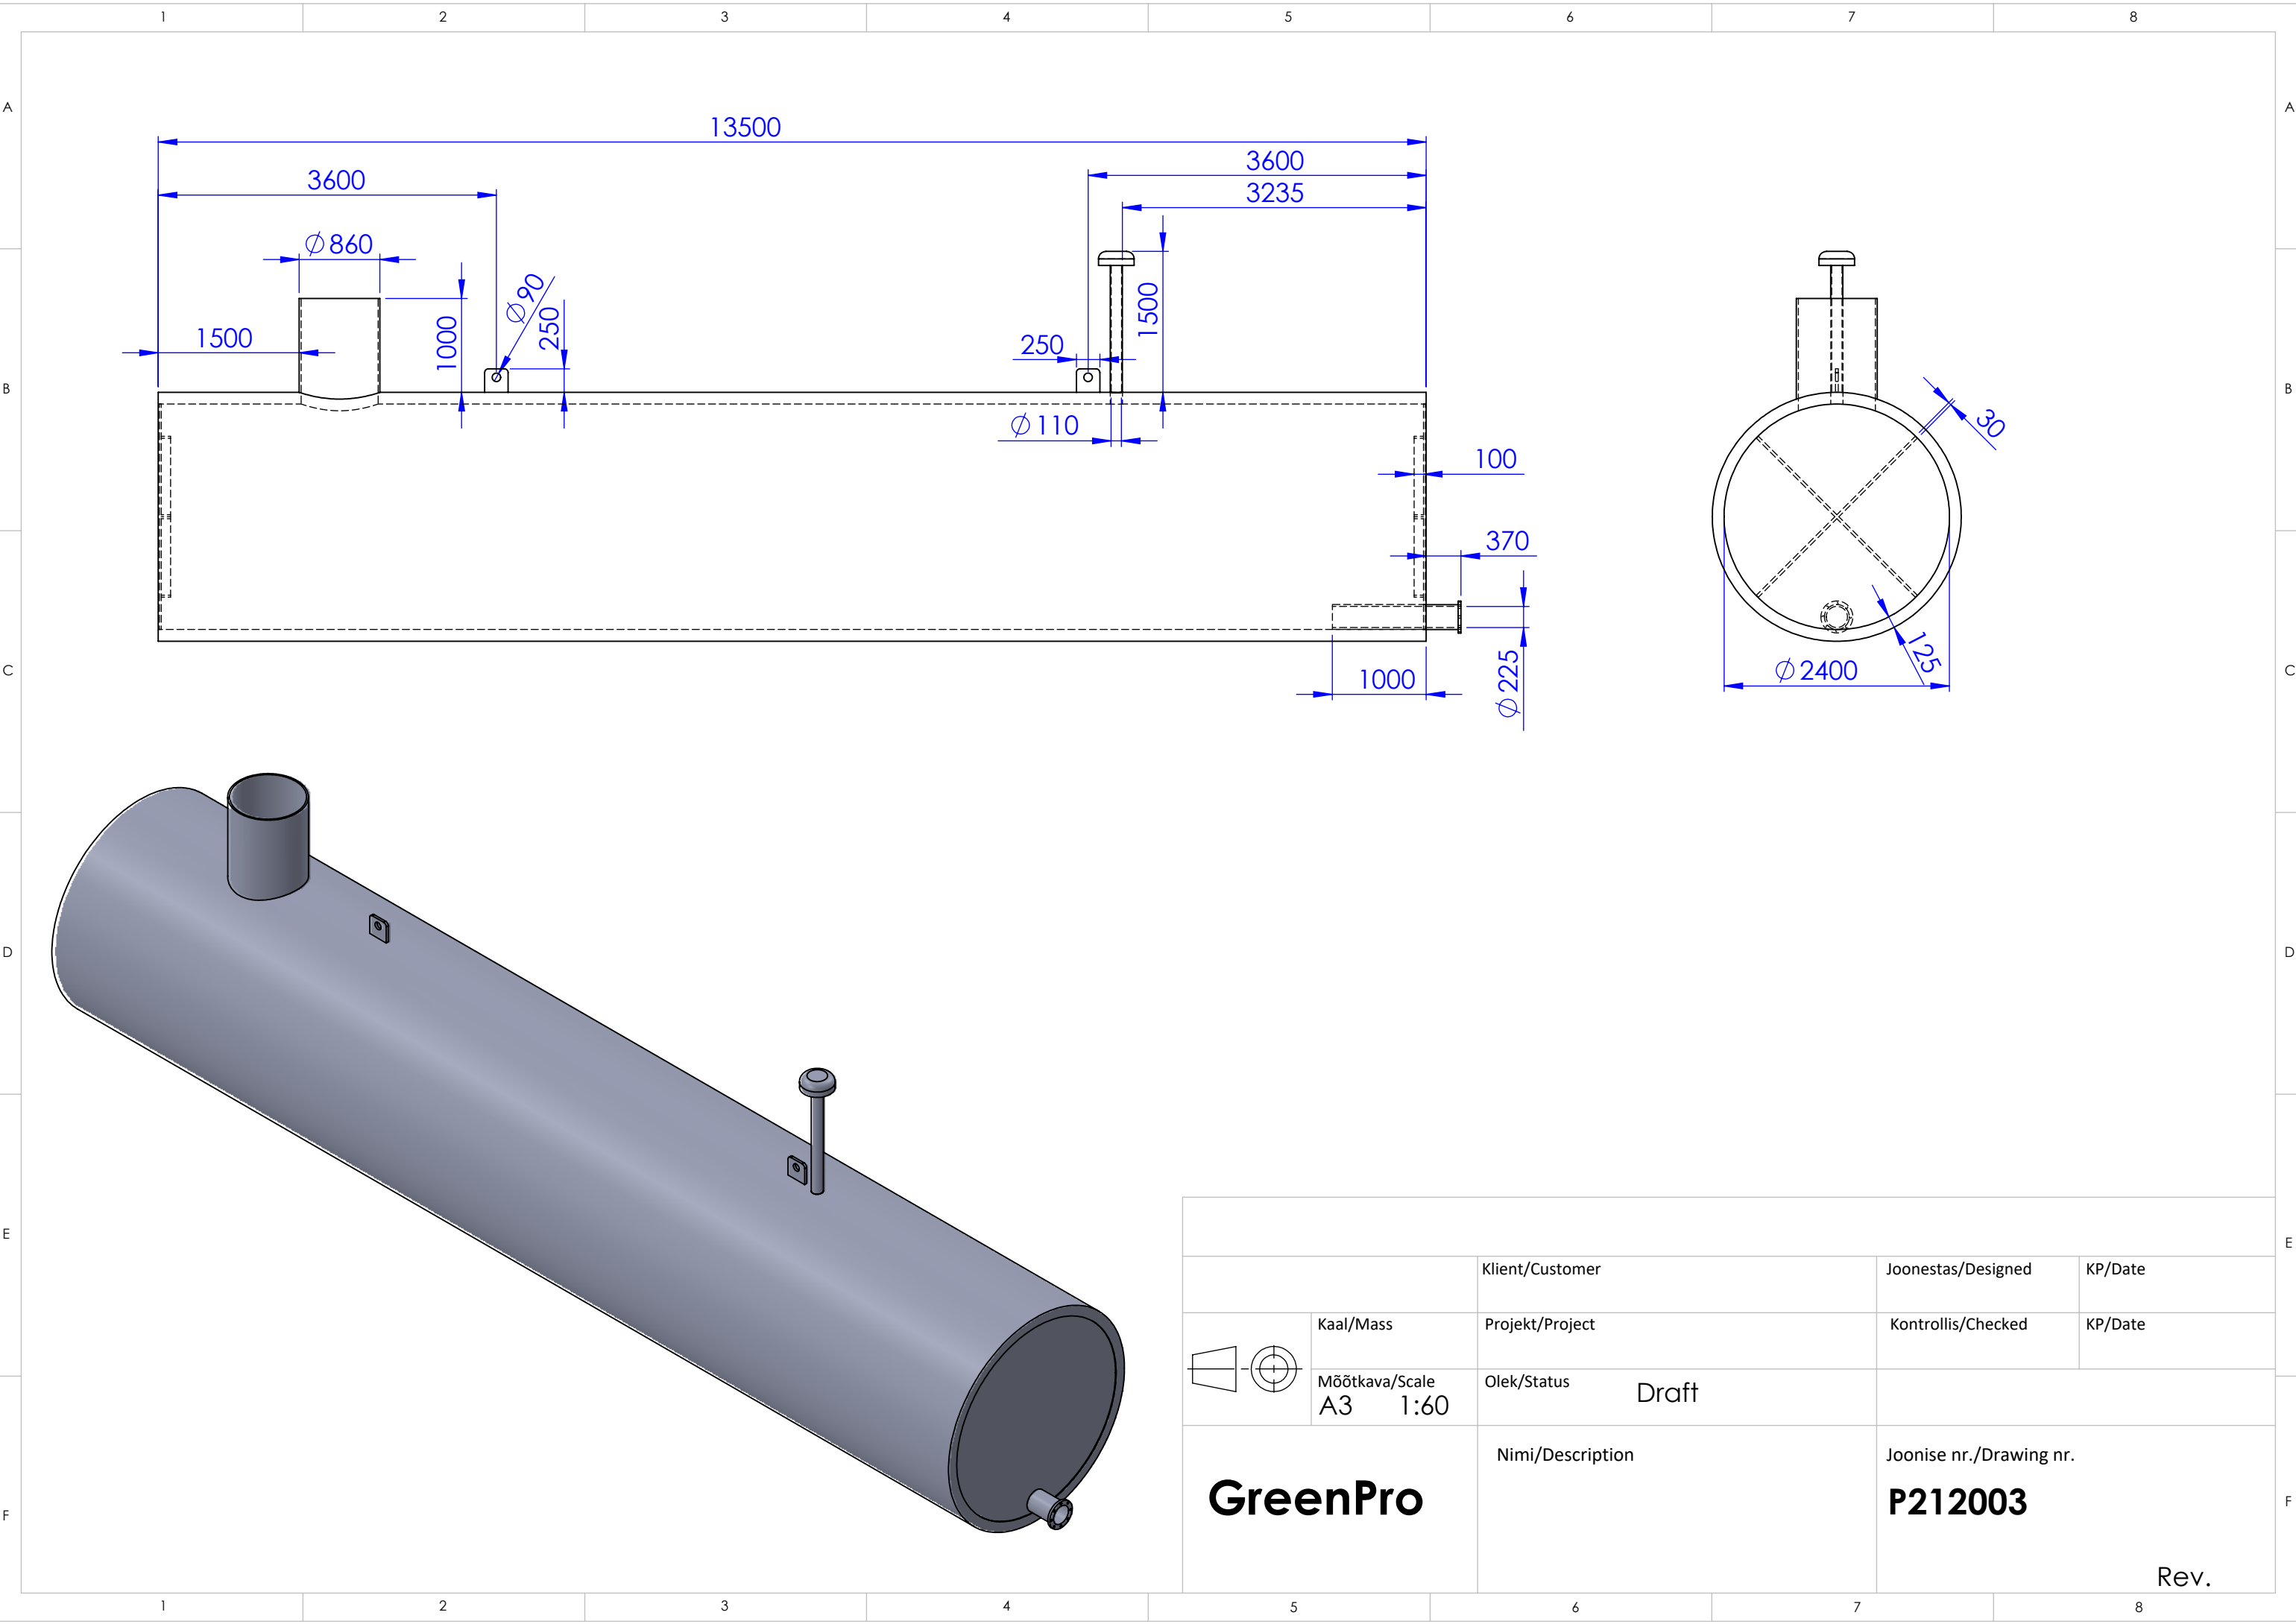


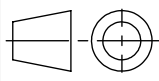

		Klient/Customer		Joonestas/Designed	KP/Date
		Projekt/Project		Kontrollis/Checked	KP/Date
	Kaal/Mass	Olek/Status			
	Mõõtkava/Scale A3 1:60	Draft			
GreenPro		Nimi/Description		Joonise nr./Drawing nr. P212003	
				Rev.	

This drawing is confidential and a property of Trimbu. Coping and forwarding to third parties is only allowed with owners written consent.